





1 CAPEX SNAP DOWN 10-25
SUITABLE FOR GLAZING 10-25MM

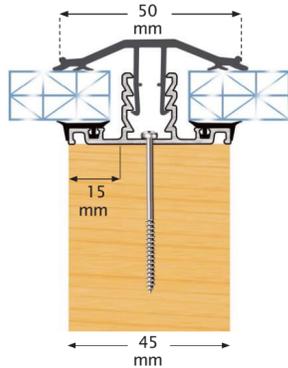


2 CAPEX SNAP DOWN 25-32
SUITABLE FOR GLAZING 25-32MM

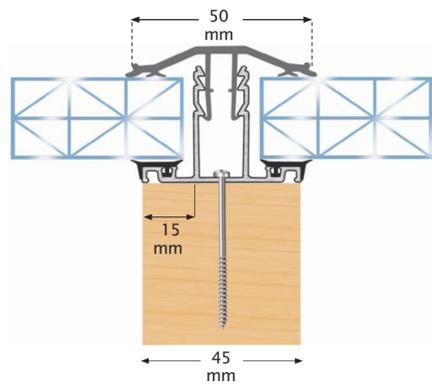


3 GABLE END FINISHING PROFILE
SUITABLE FOR GLAZING 10-25MM

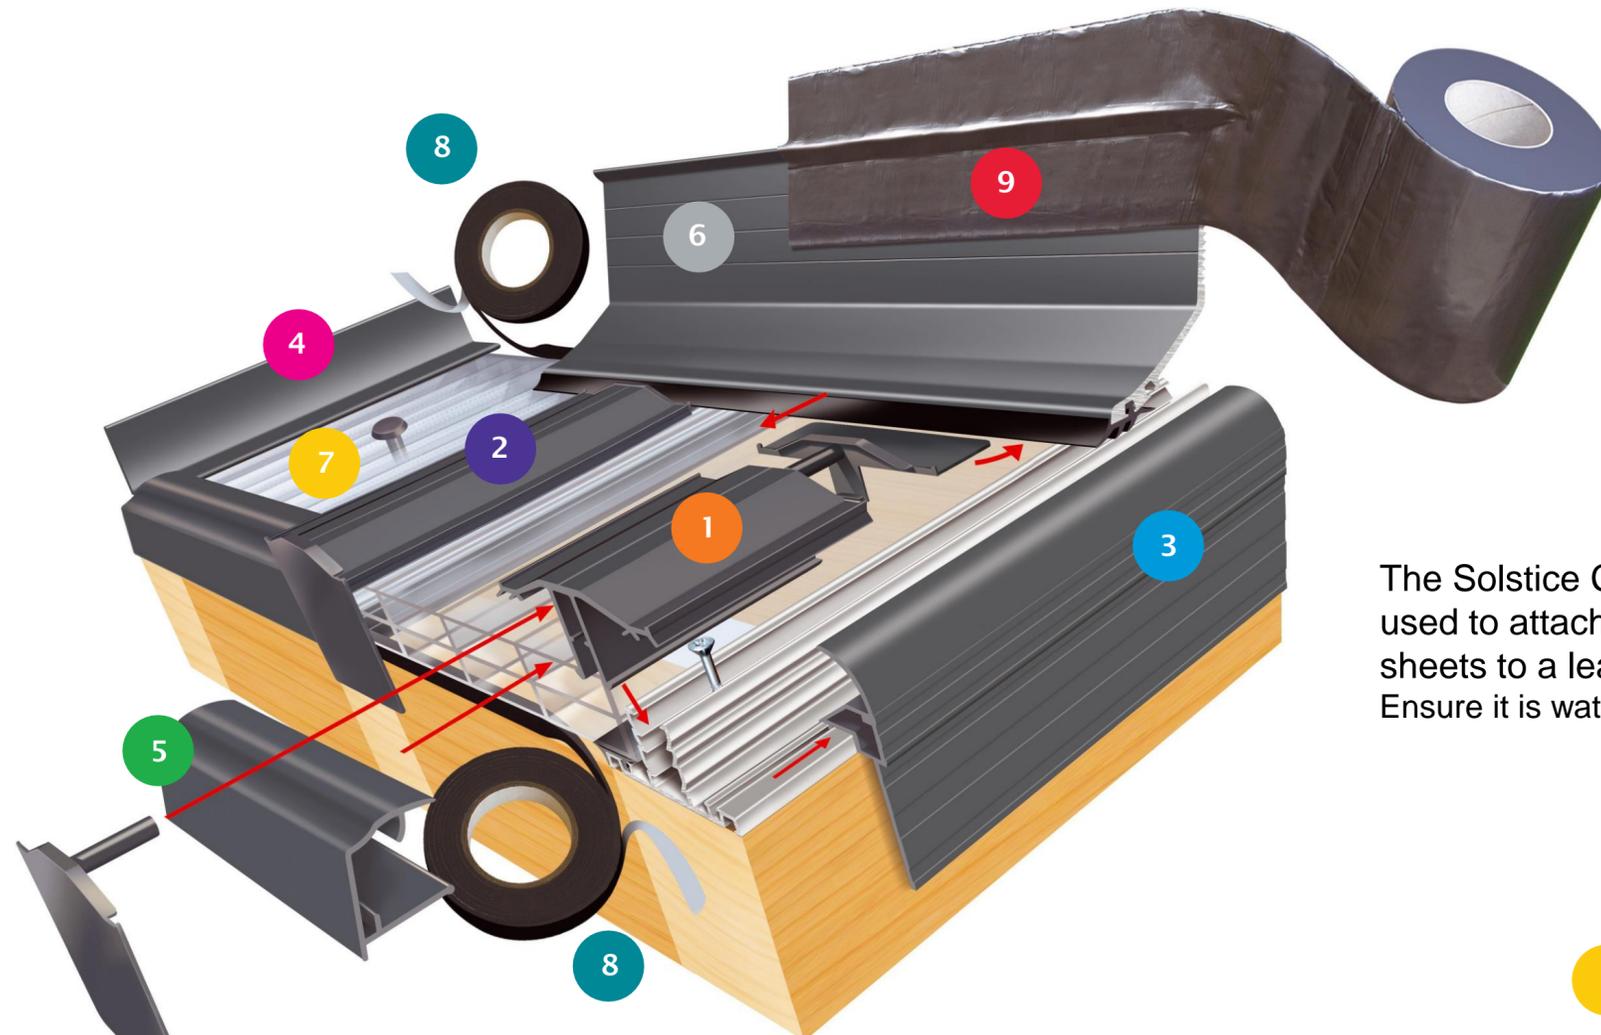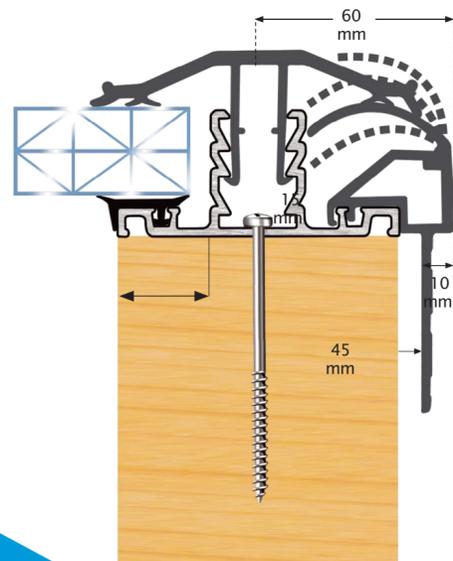

4 F-SECTIONS
PVC & ALUMINIUM

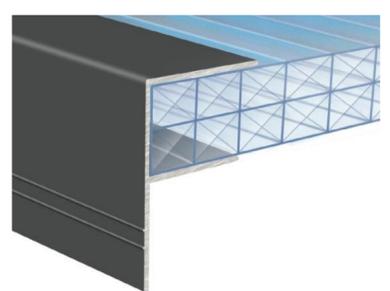

5 ROOF SHEETING ENDCLOSURES
PVC & ALUMINIUM

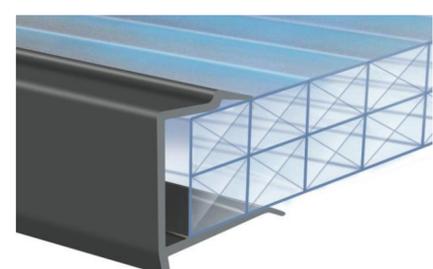

6 LEAN TO FLASHING PROFILE
ALUMINIUM



9 BUTYL 6" & 8"

The Solstice Capex Range is predominantly used to attach Polycarbonate Multiwall Roof sheets to a lean-to structure. The system will ensure it is watertight and aesthetically pleasing.

7 SHEET ANCHORING DEVICE
10MM-32MM

